


The Mobile Show 2014  
13 - 14 May 2014

E-Commerce 2014  
13 - 14 May 2014

The Retail Show 2014  
13 - 14 May 2014

Cards & Payments Middle East 2014  
13 - 14 May 2014

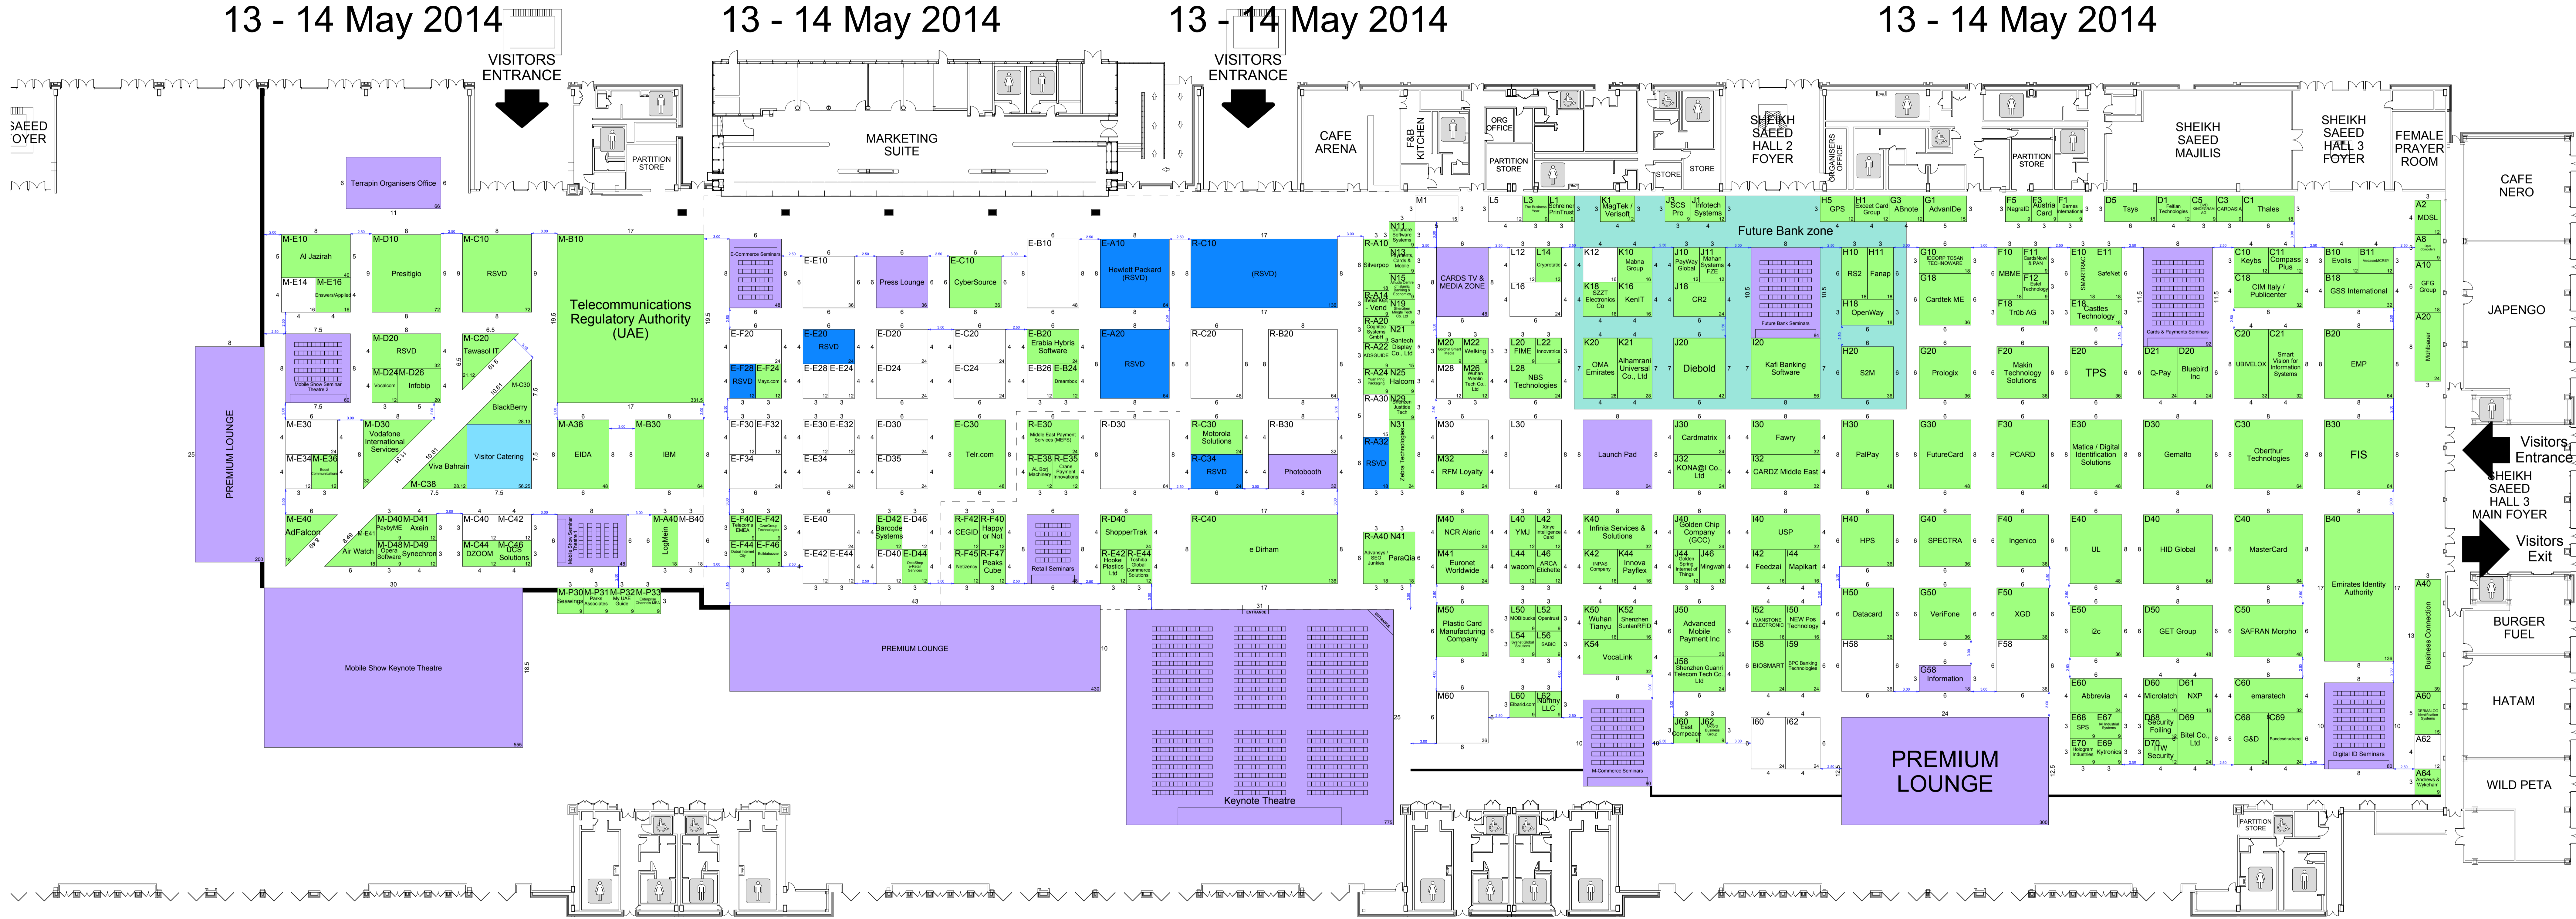

Key

White	Green	Light Blue	Grey
Unsold - 1104m <sup>2</sup>	Sold - 4950.87m <sup>2</sup>	Catering - 56.25m <sup>2</sup>	Void - 0m <sup>2</sup>
Blue	Purple	Light Green	
Reserved - 342m <sup>2</sup>	Feature - 3064m <sup>2</sup>	Seating - 0m <sup>2</sup>	

E-Commerce                      The Retail Show

Issue Number: 136      Updated by: 0111  
Issue Date: 14 Apr 2014      Scale: N.T.S.  
THIS FLOOR PLAN IS SUBJECT TO APPROVAL FROM THE VENDOR AND LOCAL AUTHORITIES